





N:\C3D\FLOOD\F06C76- 26 LE Fremont\_Culv\_Xing\_Submittals\2014-1-31 To Utilities\Utility-2.dwg 4-16-14 10:27:58 AM thomas

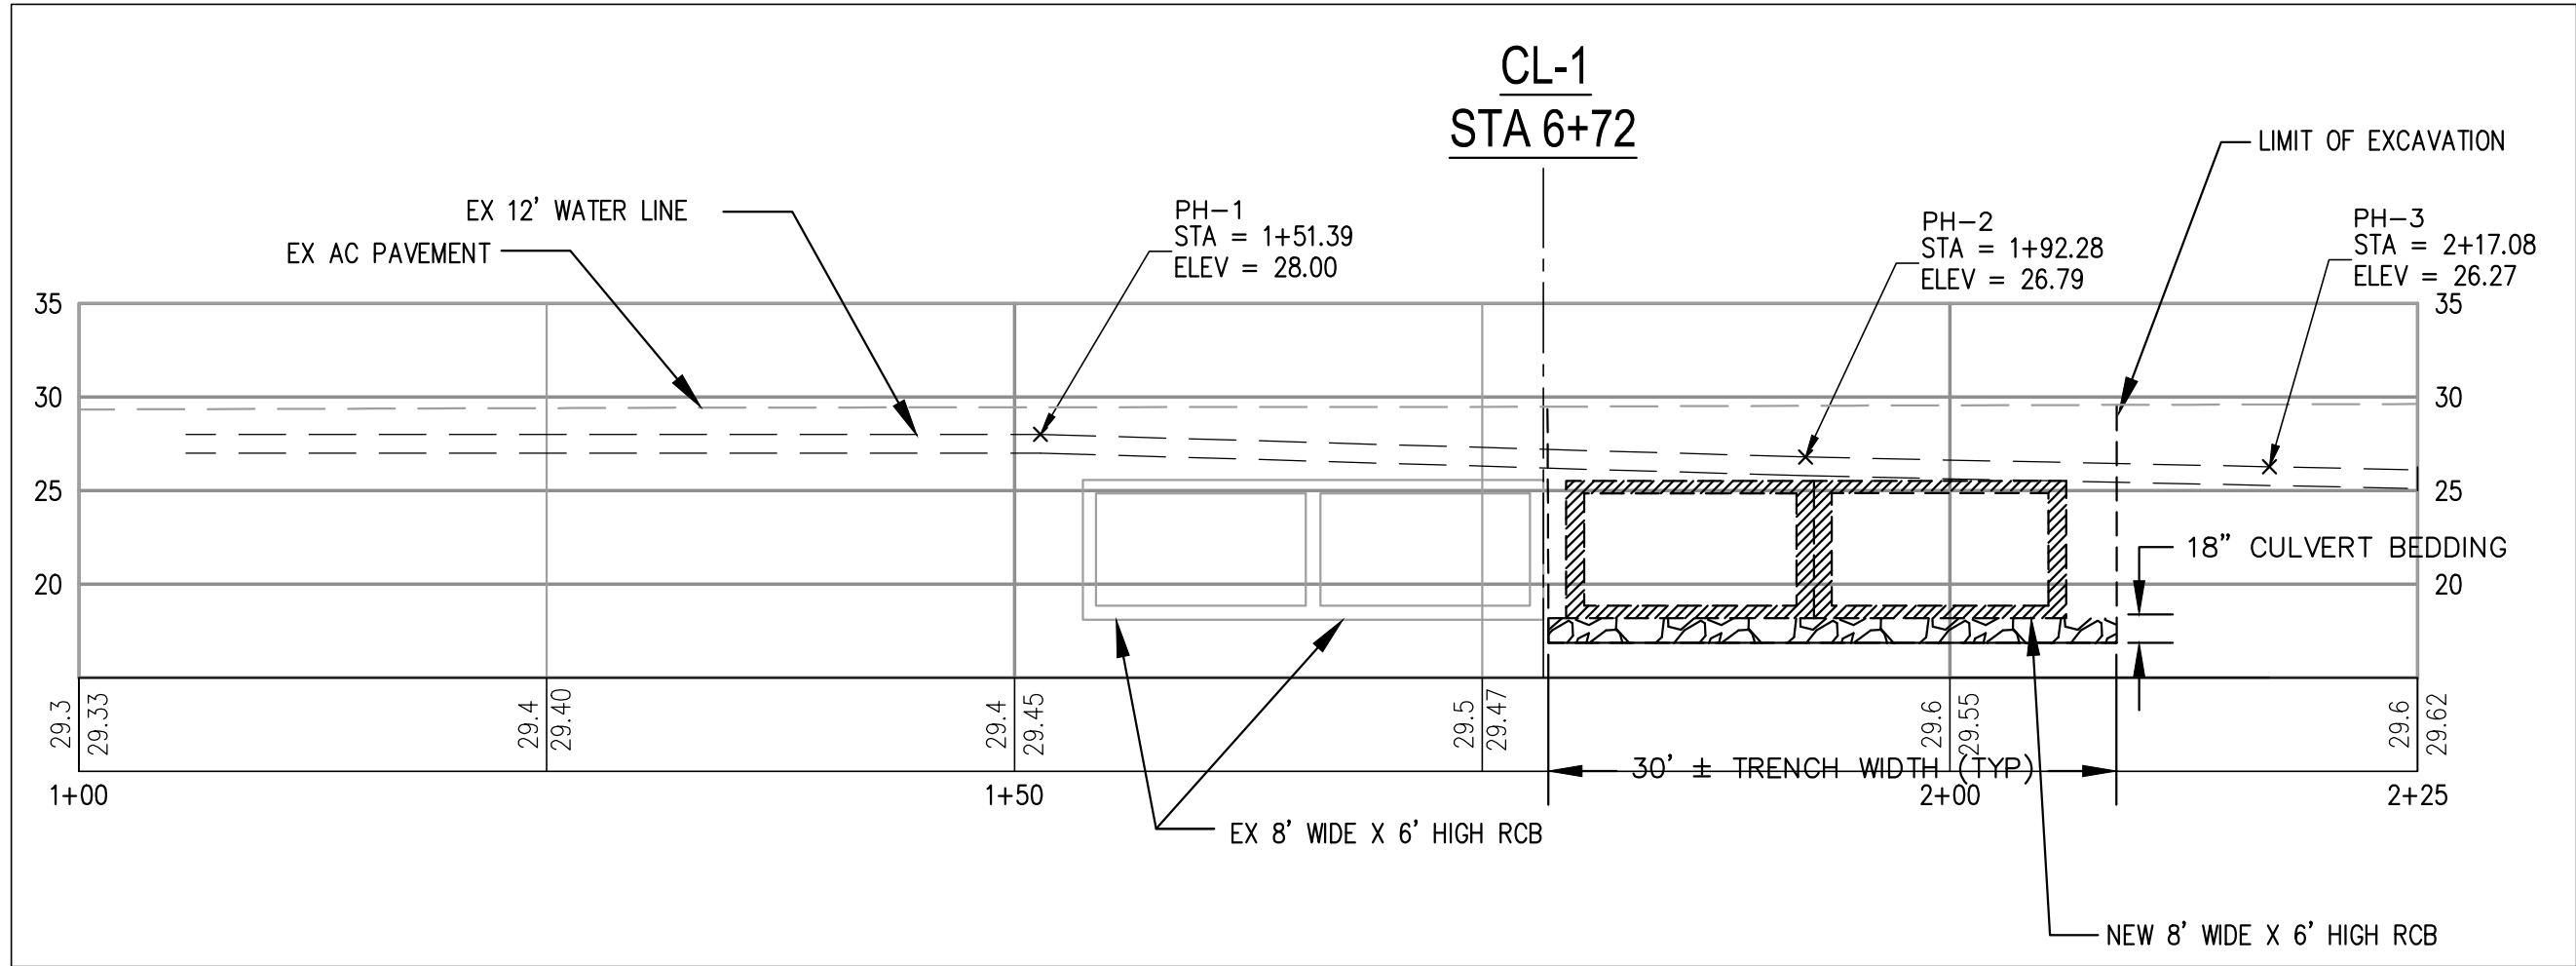

## ACWD 12" WATER LINE PROFILE AT LINE E CULVERT AT FREMONT BOULEVARD

SCALE: HOR & VER 1"=10'

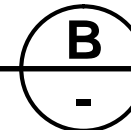

\* LOCATION BASED ON POTHOLE LOCATION

<b>70% REVIEW INCOMPLETE PLAN</b>	
X PROJECT DESIGN ENGINEER	DATE
REVIEWED BY	DATE
DEPARTMENT	

REVISIONS

NO.	DESCRIPTION	BY	DATE	APPVD



<b>COUNTY OF ALAMEDA ★ PUBLIC WORKS AGENCY</b>	
DRAWN THOMAS M. THOMAS	APPROVAL RECOMMENDED MOSES TANG
DESIGNED THOMAS M. THOMAS	DATE ADV DATE
CHECKED MARKUS MONTROYA	SCALE AS SHOWN

**ZONE NO. 6 PROJECT  
IMPROVEMENT OF CULVERT CROSSING  
ALONG LAGUNA CREEK AT FREMONT BLVD  
ACWD 12 INCH WATER LINE  
PROFILE**

WORK ORDER NO. <b>F08C76</b>
SPECIFICATION NO. <b>FC 6-147</b>
FILE NO. <b>CB-913</b>