





N:\CD\FLOOD\F06C75- Z6 LE Auto Mall Culv Xing\Utility Permits\Sheets\F06C75 util permits XSEC.dwg 4-16-14 09:40:32 AM benjamin

ACWD  
"CL-1" 3+20.73

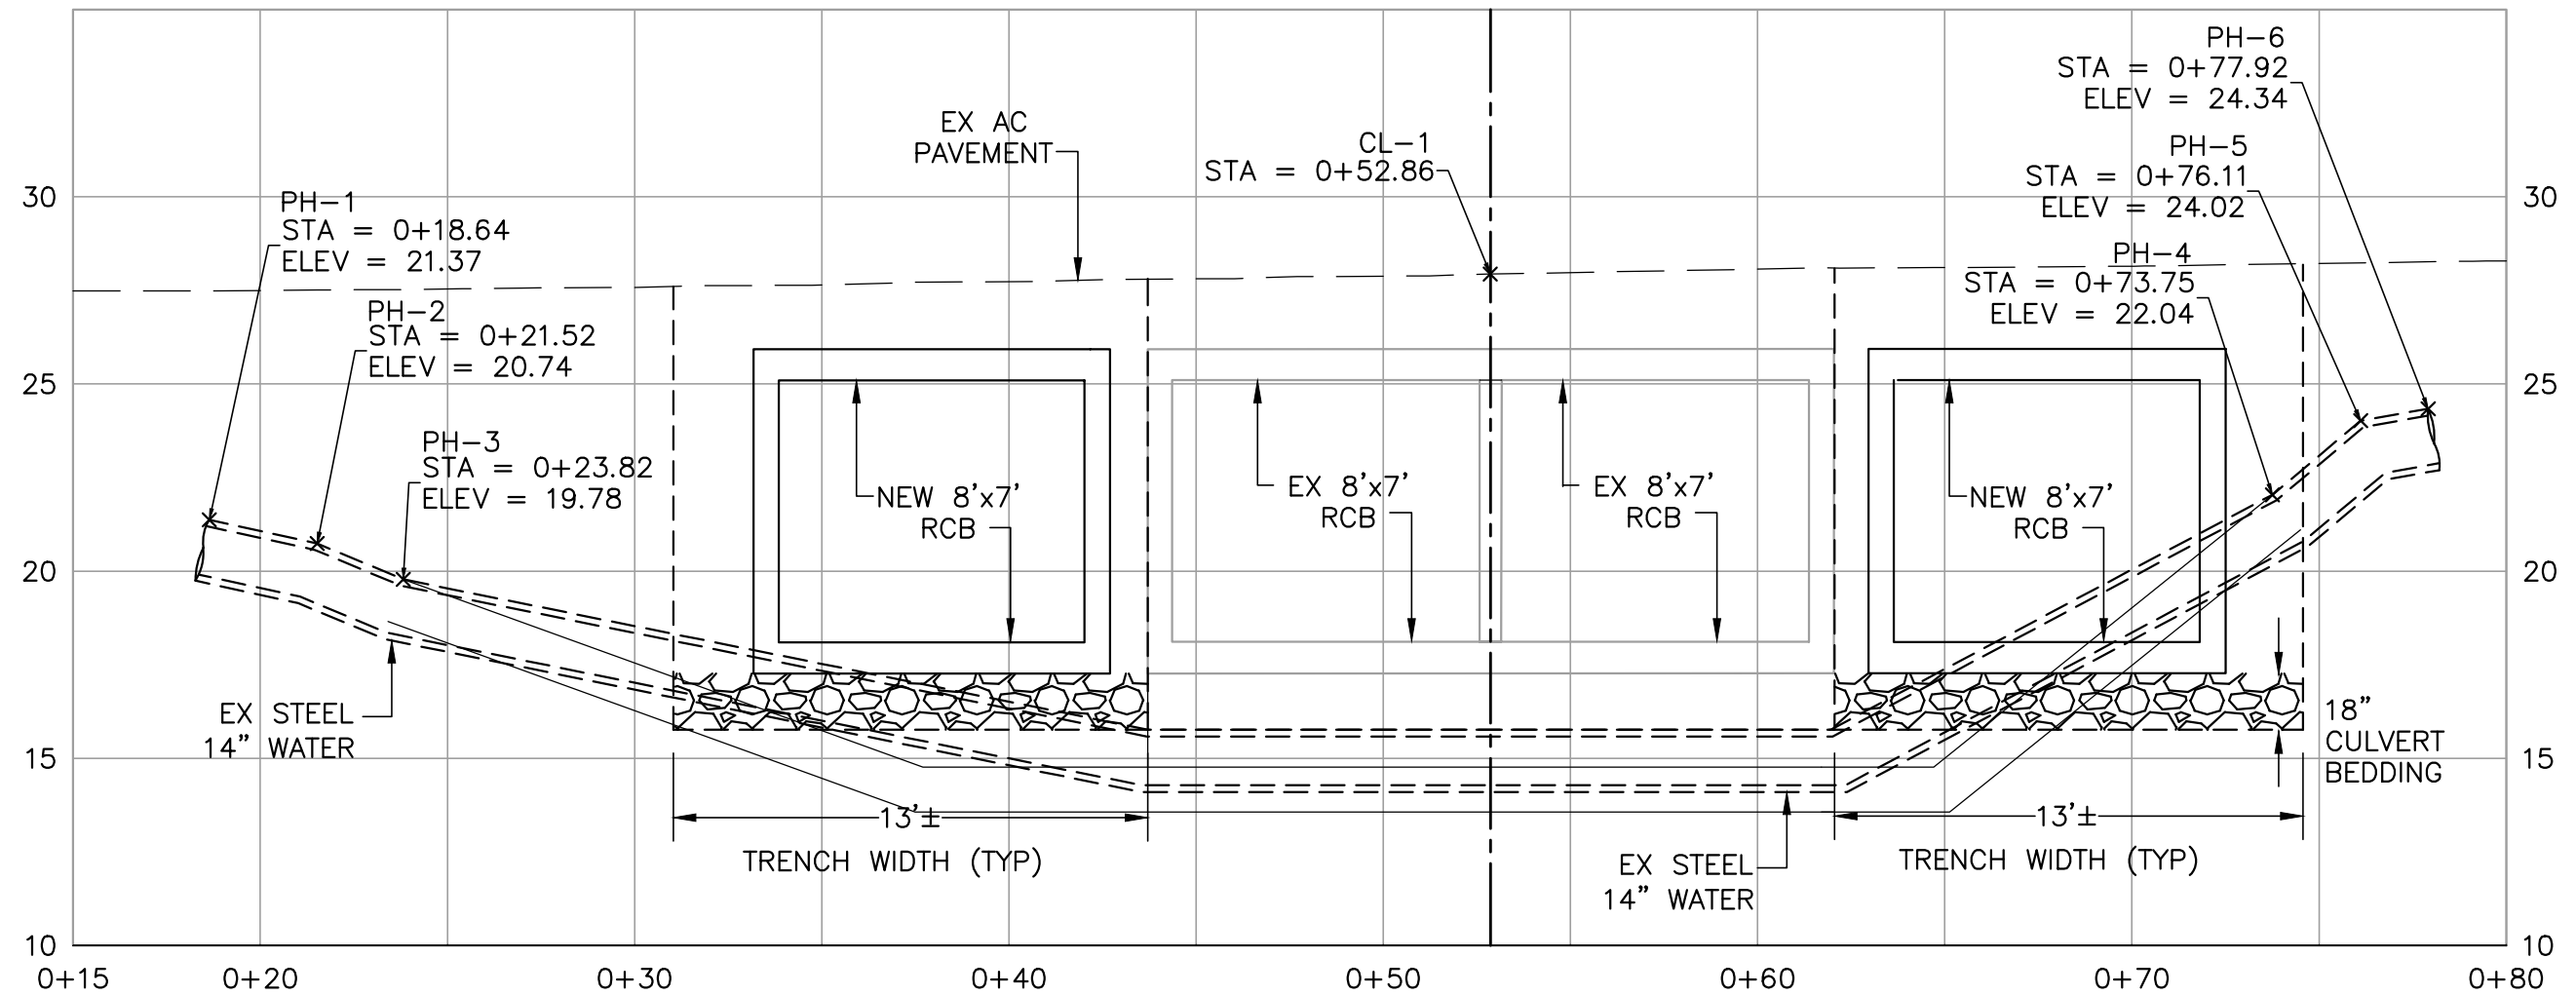

X - LOCATION BASED ON  
UTILITY POTHOLE

**ACWD 14" WATER LINE PROFILE AT  
LINE E CULVERT AUTO MALL PKWY**

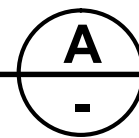

SCALE: 1"=5'

**70% REVIEW  
INCOMPLETE PLAN**

X  
PROJECT DESIGN ENGINEER  
REVIEWED BY \_\_\_\_\_ DATE \_\_\_\_\_  
DEPARTMENT \_\_\_\_\_

REVISIONS

NO.	DESCRIPTION	BY	DATE	APPVD



**COUNTY OF ALAMEDA PUBLIC WORKS AGENCY**

APPROVAL RECOMMENDED  
MOSES TANG  
DATE DEC 2014  
SCALE AS SHOWN

DRAWN  
ALEX BANTISTA  
DESIGNED  
BEN JAMES  
CHECKED  
MARKH MONTROYA

**ZONE NO. 6 PROJECT  
IMPROVEMENT OF LINE E  
CULVERT CROSSING AT AUTO MALL PKWY  
CROSS SECTION**

WORK ORDER NO. F06C75  
SPECIFICATION NO. FC 6-146  
SHEET NO.  
FILE NO. CB-926