
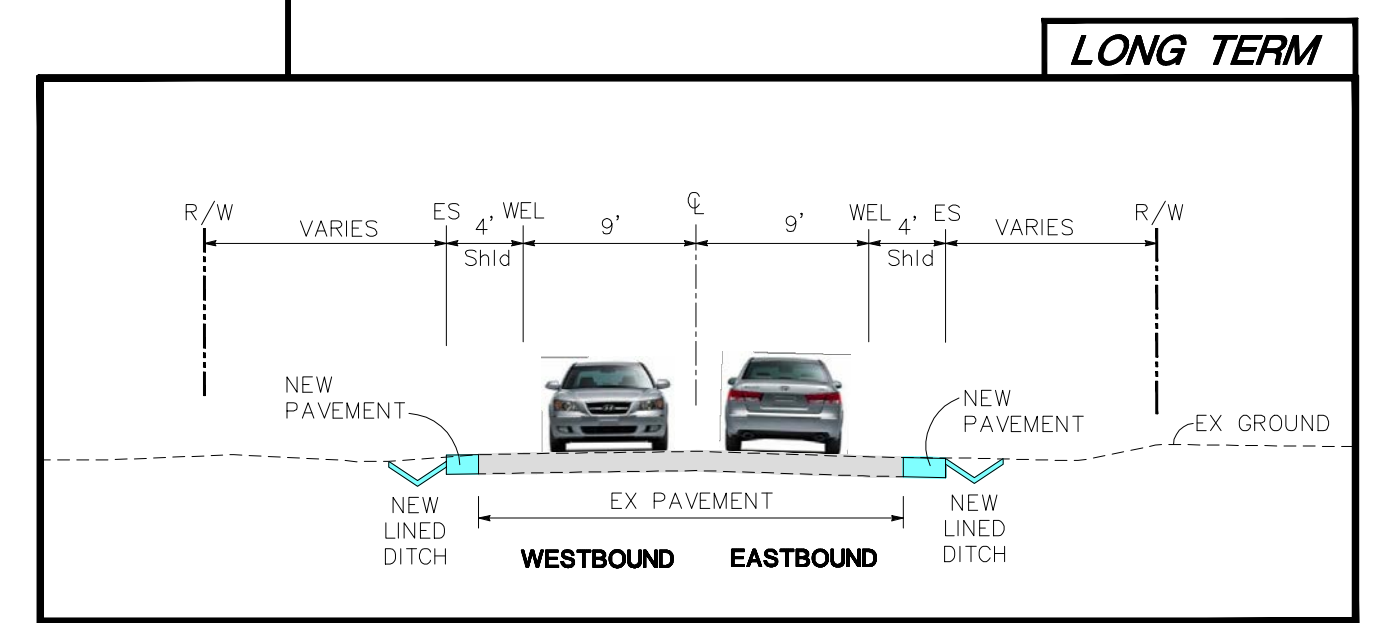
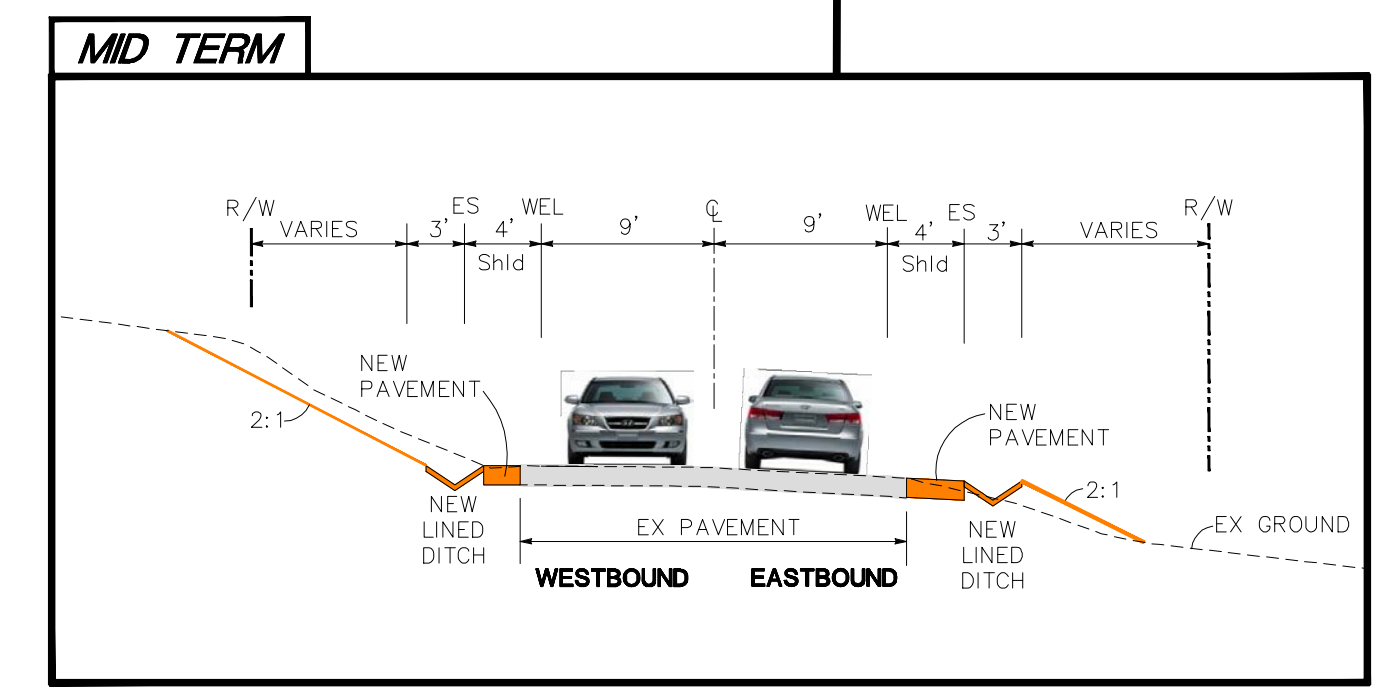


MATCH LINE - SEE SHEET 1

MATCH LINE - SEE SHEET 3

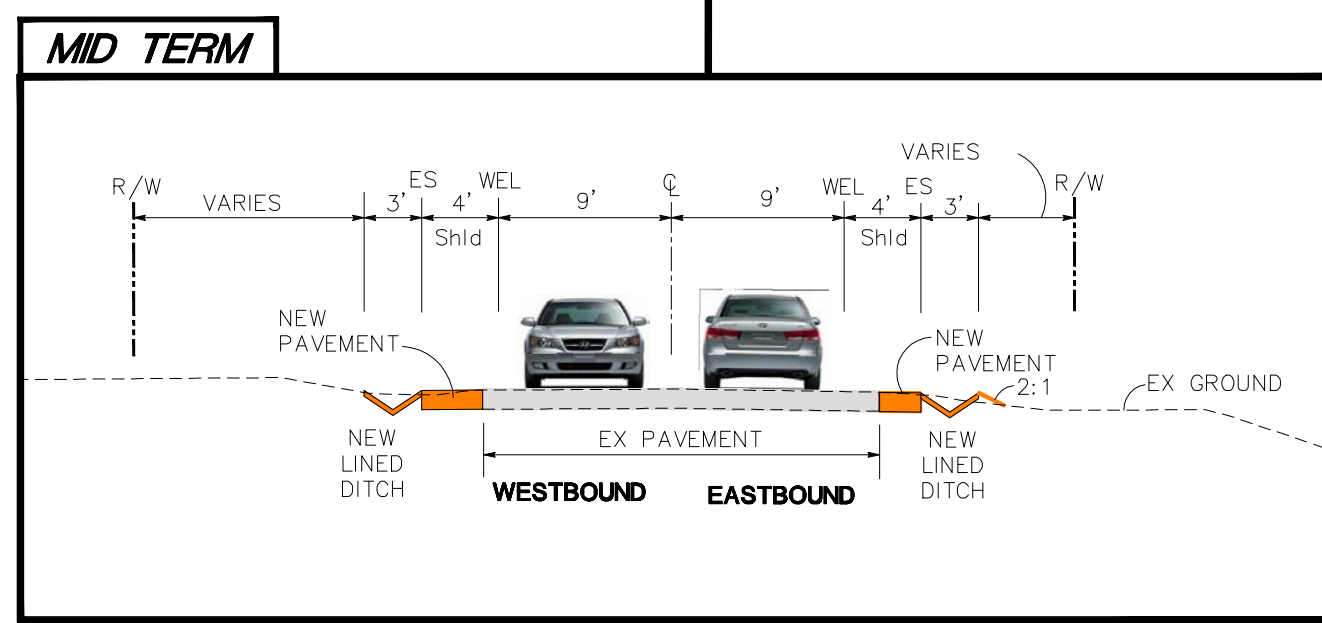


LEGEND:

- EXISTING PAVEMENT
- TRIM TREES & BUSHES (SHORT TERM)
- CHP (SHORT TERM)
- PAVEMENT WIDENING (MID TERM)
- PAVEMENT WIDENING (LONG TERM)

ABBREVIATIONS:

- ES EDGE OF SHOULDER
- EX EXISTING
- MM MILEPOST MARKER
- R/W RIGHT OF WAY
- Shld SHOULDER
- WEL WHITE EDGE LINE

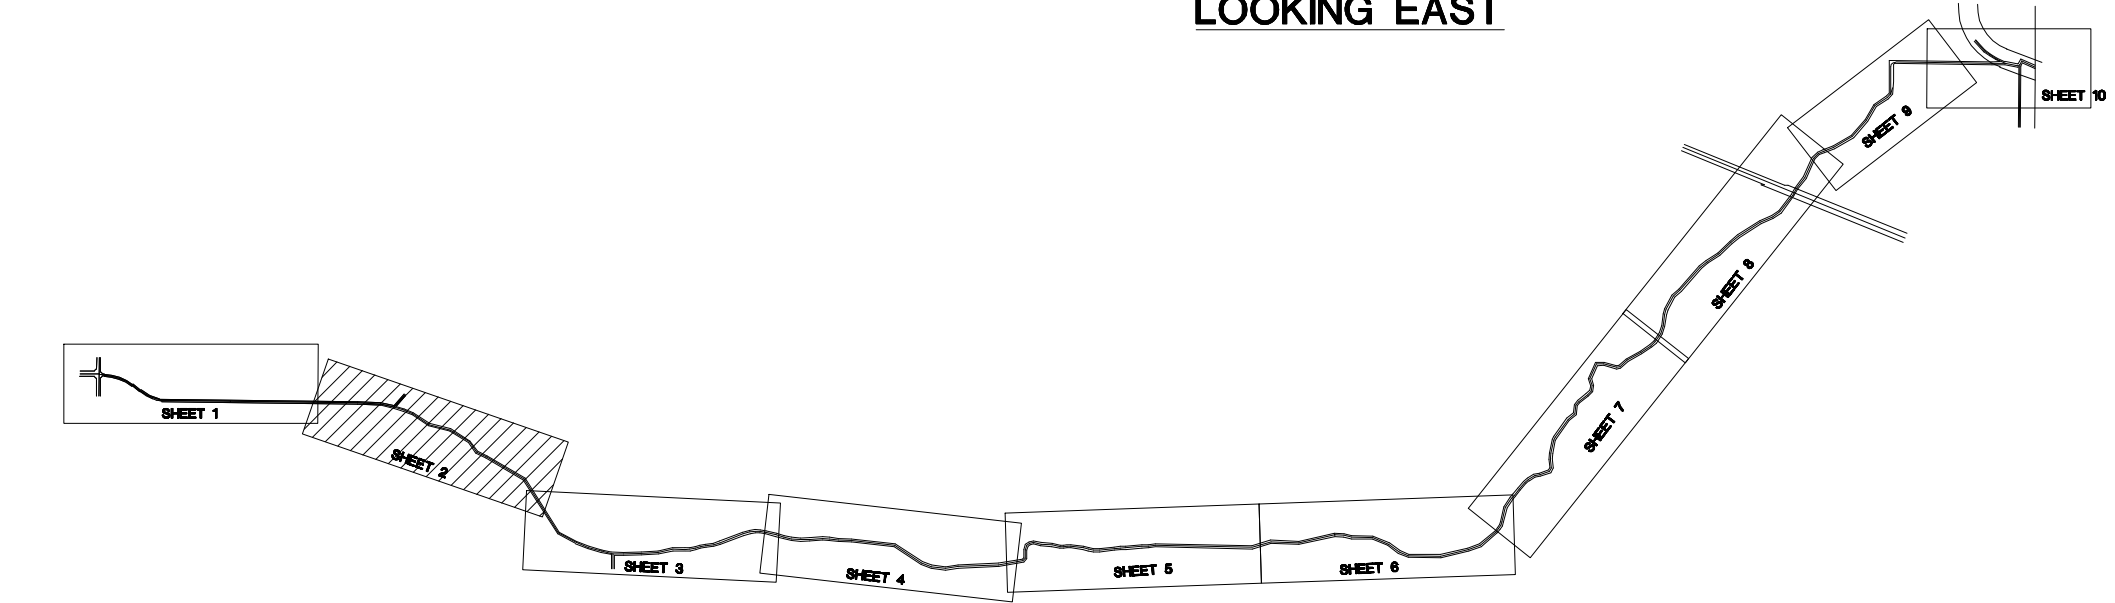

PRELIMINARY

