



2003 - 2012 ACCIDENT LOCATIONS


LEGEND: A ALCOHOL/DRUG-RELATED	M MUD/SILT ON PAVEMENT	ANIMAL-INVOLVED	INJURY
C CLEAR, DRY PAVEMENT	N DARK, NO STREET LIGHTS	BROADSIDE	OVERTURN
D DAYLIGHT	W WET PAVEMENT	FATALITY	REAR-END
K DAWN/DUSK	# ACCIDENT ID NUMBER	HEAD-ON	SIDESWIPE
L DARK WITH STREET LIGHTS	* SEE BACKUP FOR ADDITIONAL DETAIL	HIT OBJECT	

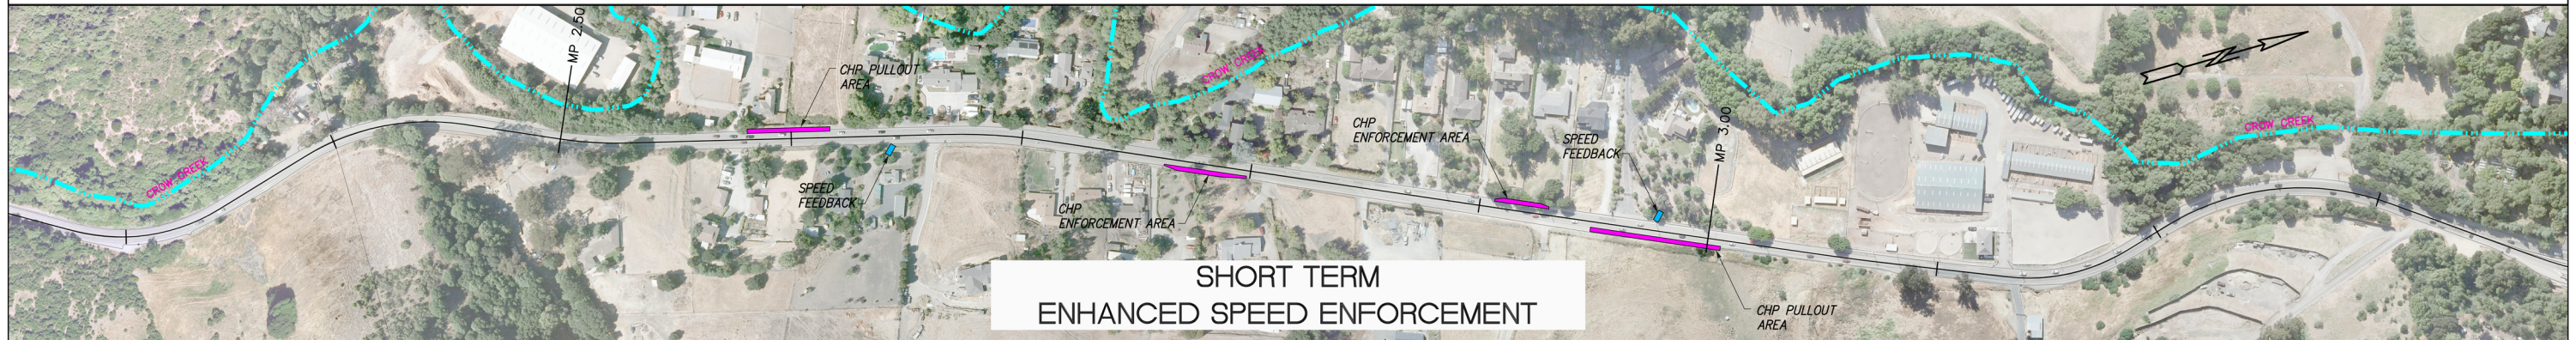

SHORT TERM  
ENHANCED SPEED ENFORCEMENT

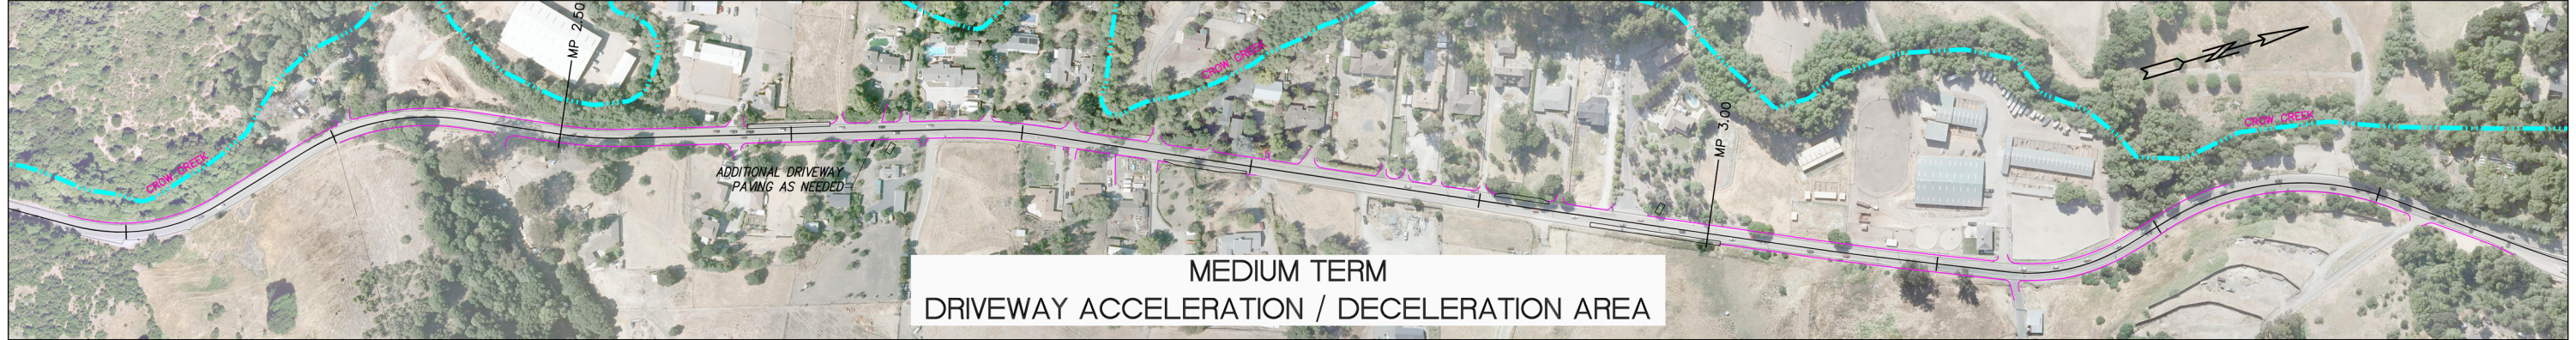

MEDIUM TERM  
DRIVEWAY ACCELERATION / DECELERATION AREA

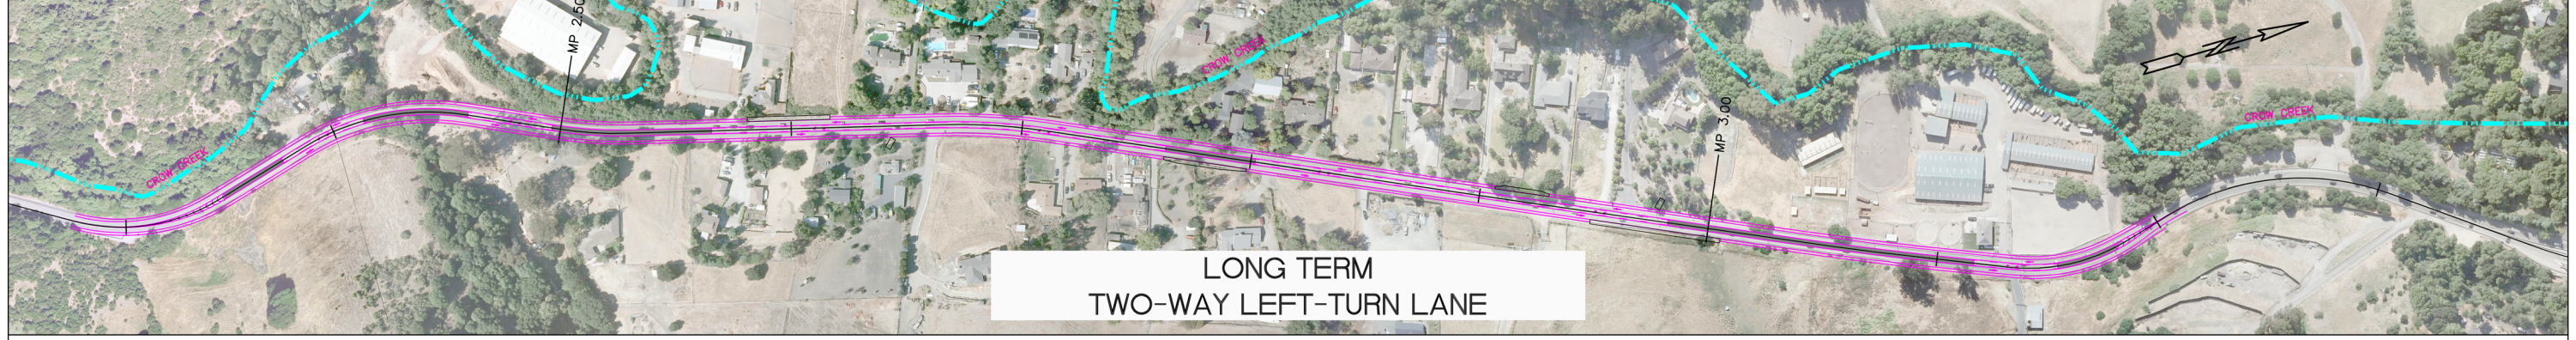

LONG TERM  
TWO-WAY LEFT-TURN LANE

CROW CANYON ROAD SAFETY STUDY  
POTENTIAL COUNTERMEASURES  
SEGMENT 3



SCALE: 1"=100'