



2003 - 2012 ACCIDENT LOCATIONS

LEGEND:


A ALCOHOL/DRUG-RELATED	M MUD/SILT ON PAVEMENT	ANIMAL-INVOLVED	INJURY
C CLEAR, DRY PAVEMENT	N DARK, NO STREET LIGHTS	BROADSIDE	OVERTURN
D DAYLIGHT	W WET PAVEMENT	FATALITY	REAR-END
K DAWN/DUSK	# ACCIDENT ID NUMBER	HEAD-ON	SIDESWIPE
L DARK WITH STREET LIGHTS	* SEE BACKUP FOR ADDITIONAL DETAIL	HIT OBJECT	

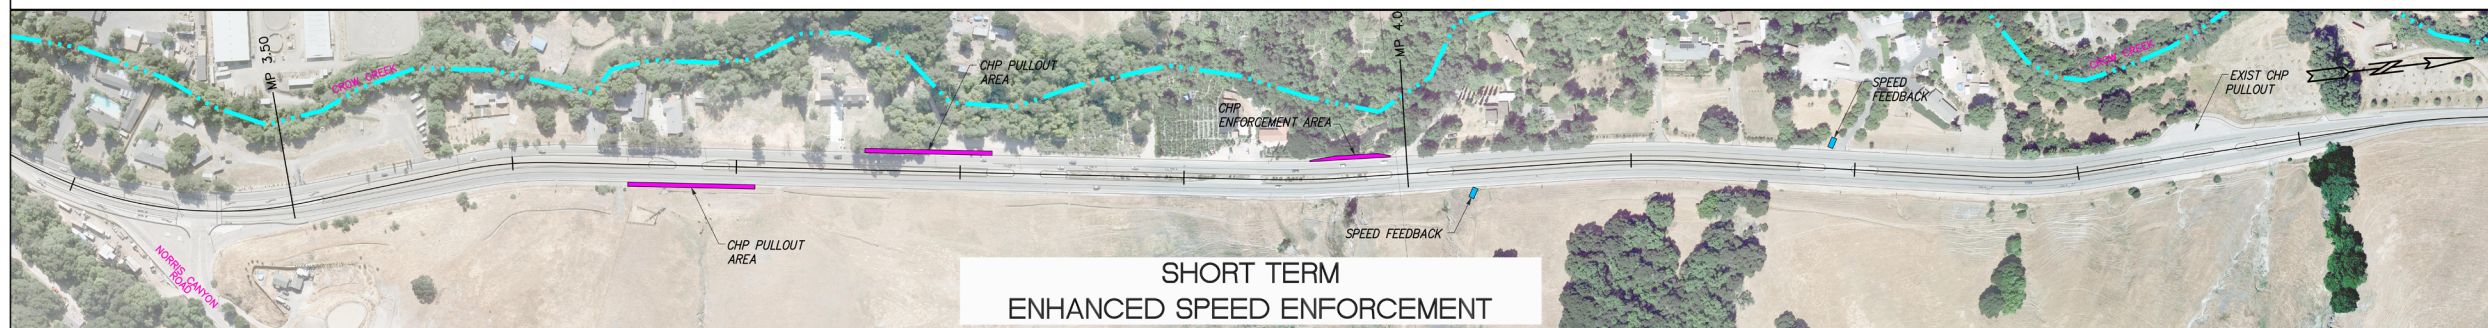


SHORT TERM ENHANCED SPEED ENFORCEMENT

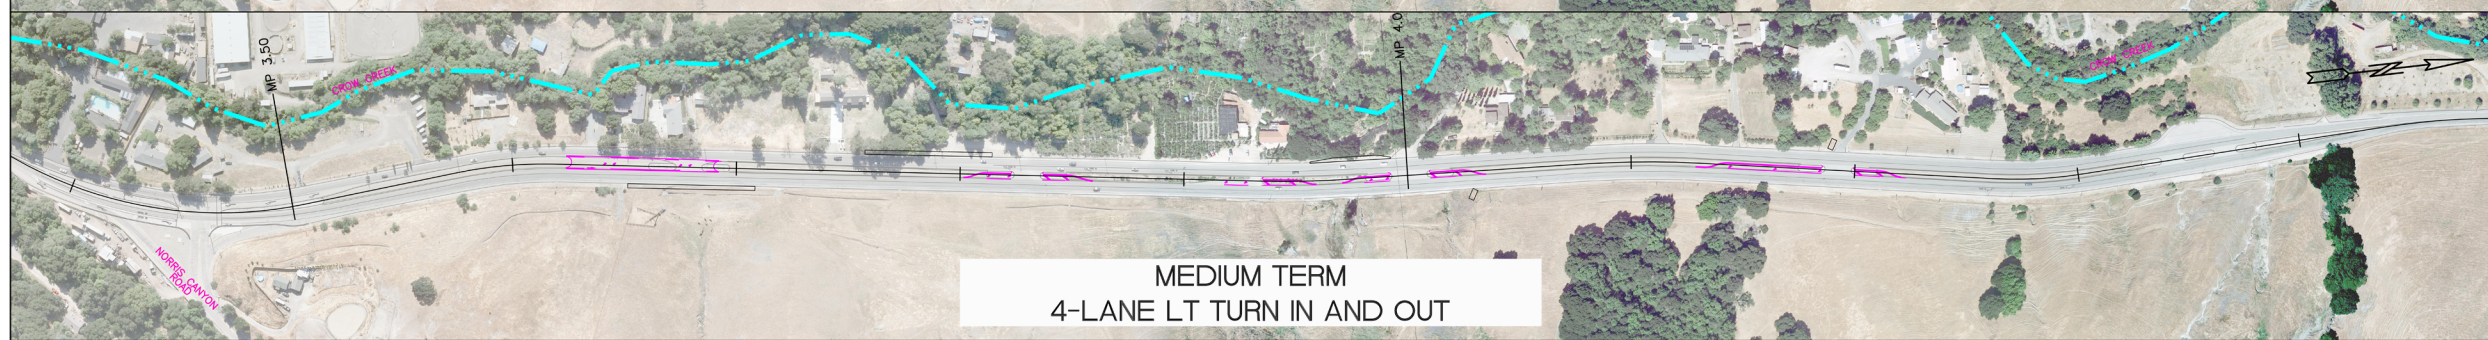

MEDIUM TERM 4-LANE LT TURN IN AND OUT

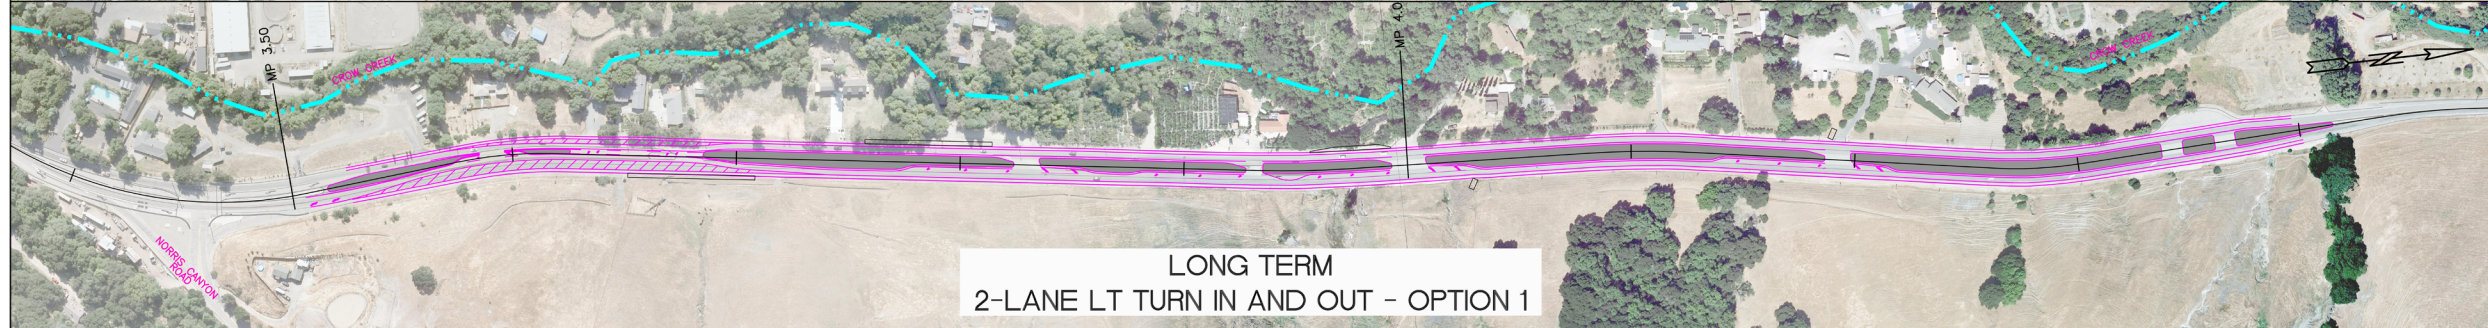

LONG TERM 2-LANE LT TURN IN AND OUT - OPTION 1

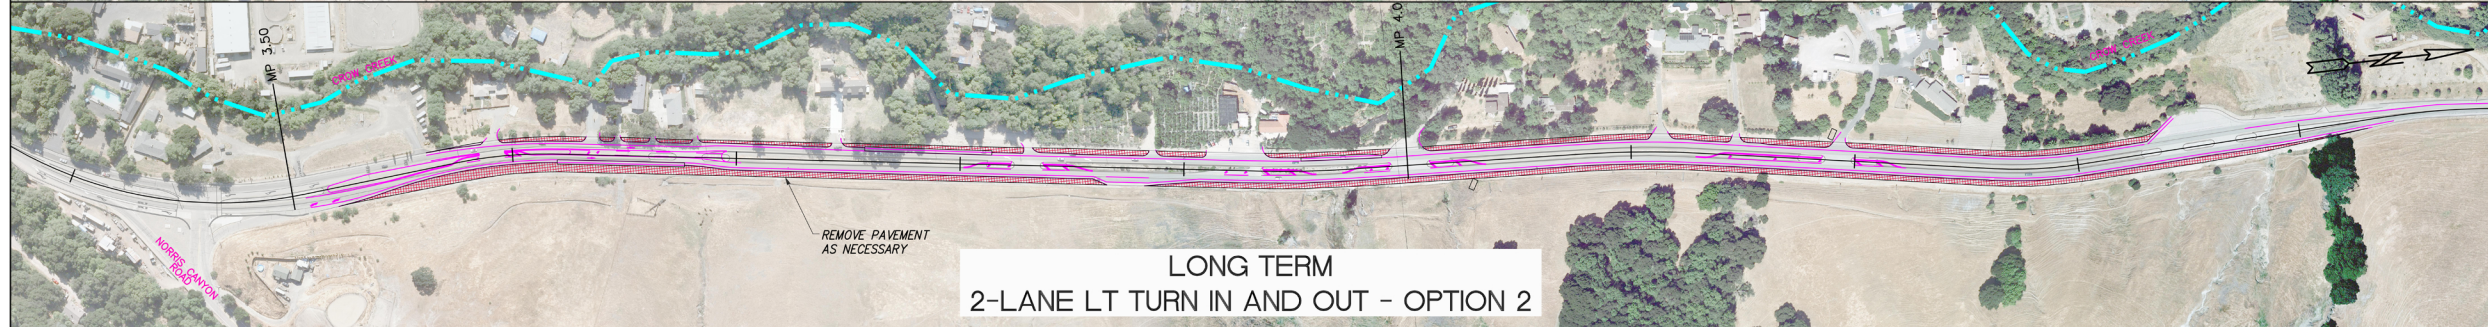

LONG TERM 2-LANE LT TURN IN AND OUT - OPTION 2



# CROW CANYON ROAD SAFETY STUDY

POTENTIAL COUNTERMEASURES  
SEGMENT 4

SCALE: 1"=100'