


Castro Valley Shared Parking Lot

Retail Revival: *It's Not Just a Parking Lot!*

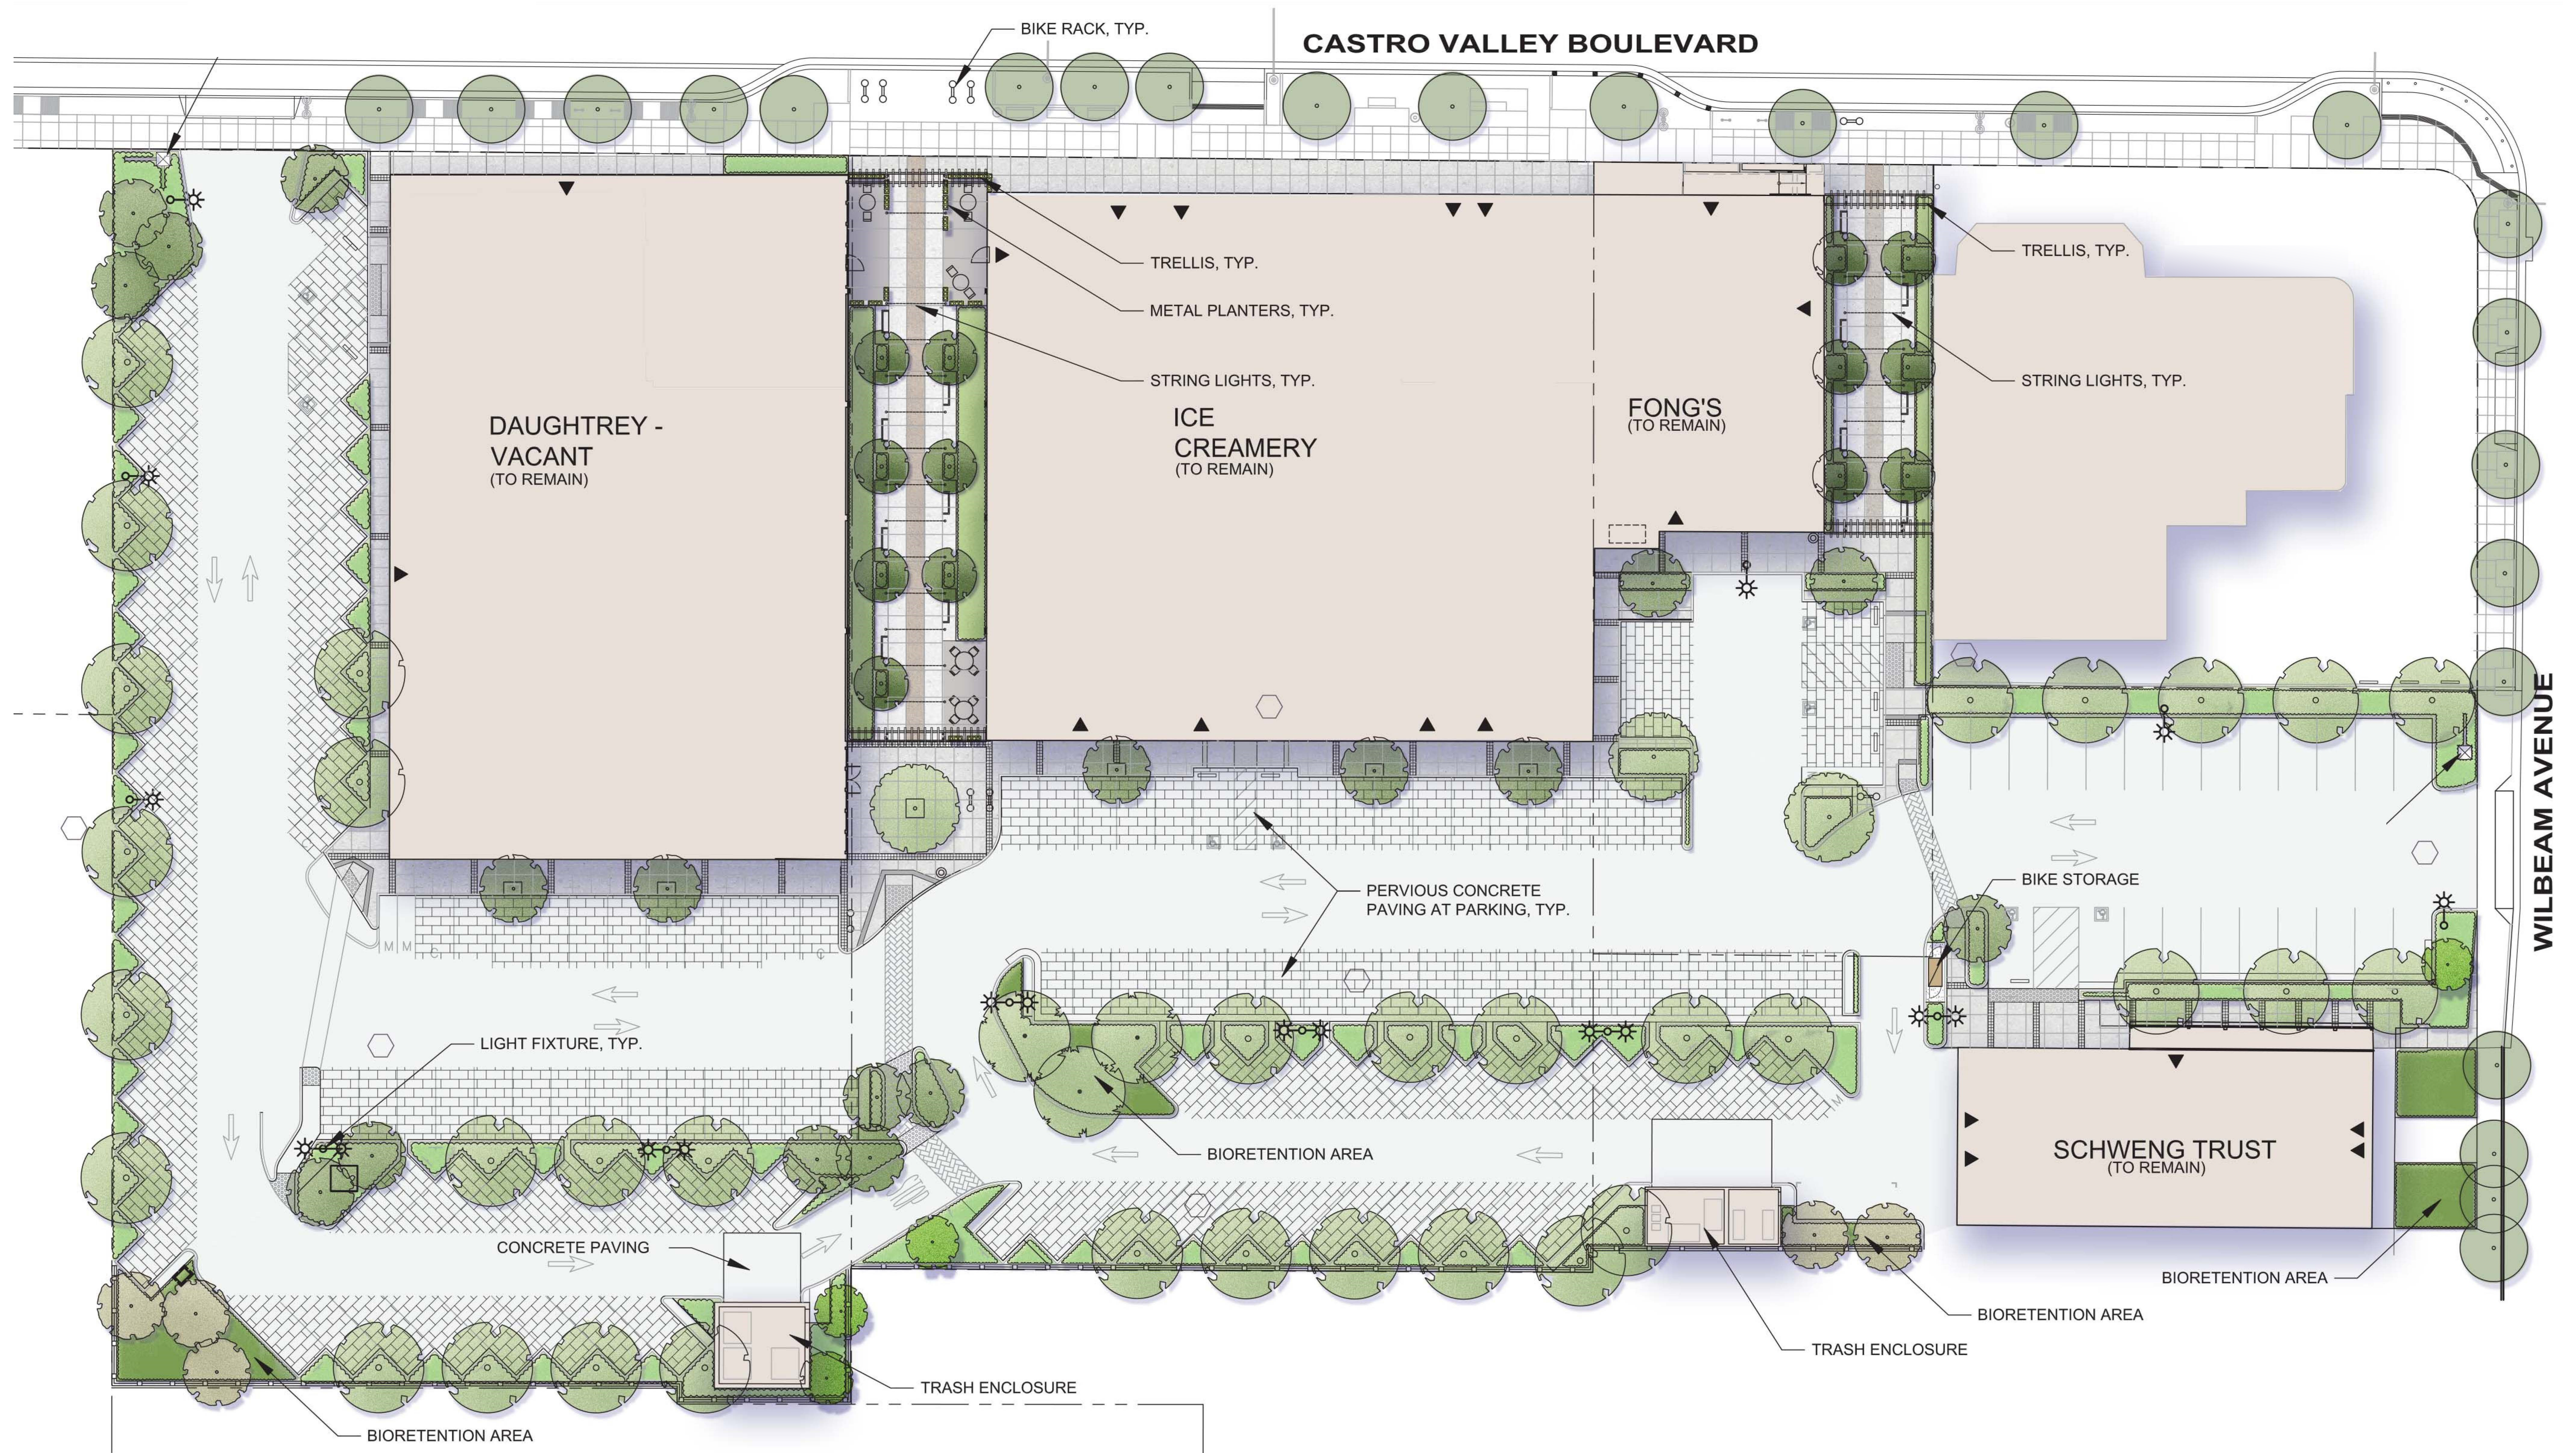

LEGEND

	DECORATIVE BAND		ASPHALT PAVING		BIKE STORAGE (76" L X 39" W X 47" H)		BIORETENTION AREA
	COLORED CONCRETE PAVING TYPE 1		TRELLIS		GAME TABLE (42" DIA.) W/CHAIRS (24" D. X 20" W.)		ENTRANCE LOCATION
	COLORED CONCRETE PAVING TYPE 2		PLANTERS		TRASH RECEPTACLE W/ASH LID		MOTORCYCLE PARKING
	COLORED CONCRETE PAVING TYPE 3		BENCH (6')		STREET TREES (BY OTHERS)		LIGHT FIXTURE
	COLORED CONCRETE PAVING TYPE 4		BIKE RACK		NEW TREES		
	PERVIOUS CONCRETE PAVING AT PARKING				SHRUBS AND GROUNDCOVER		