


- LEGEND:**
- EXISTING TESLA ROAD
 - PM X.XX MILE MARKER
 - GUARDRAIL REPLACEMENT LOCATION

**STUDY LIMIT
(GREENVILLE ROAD)**

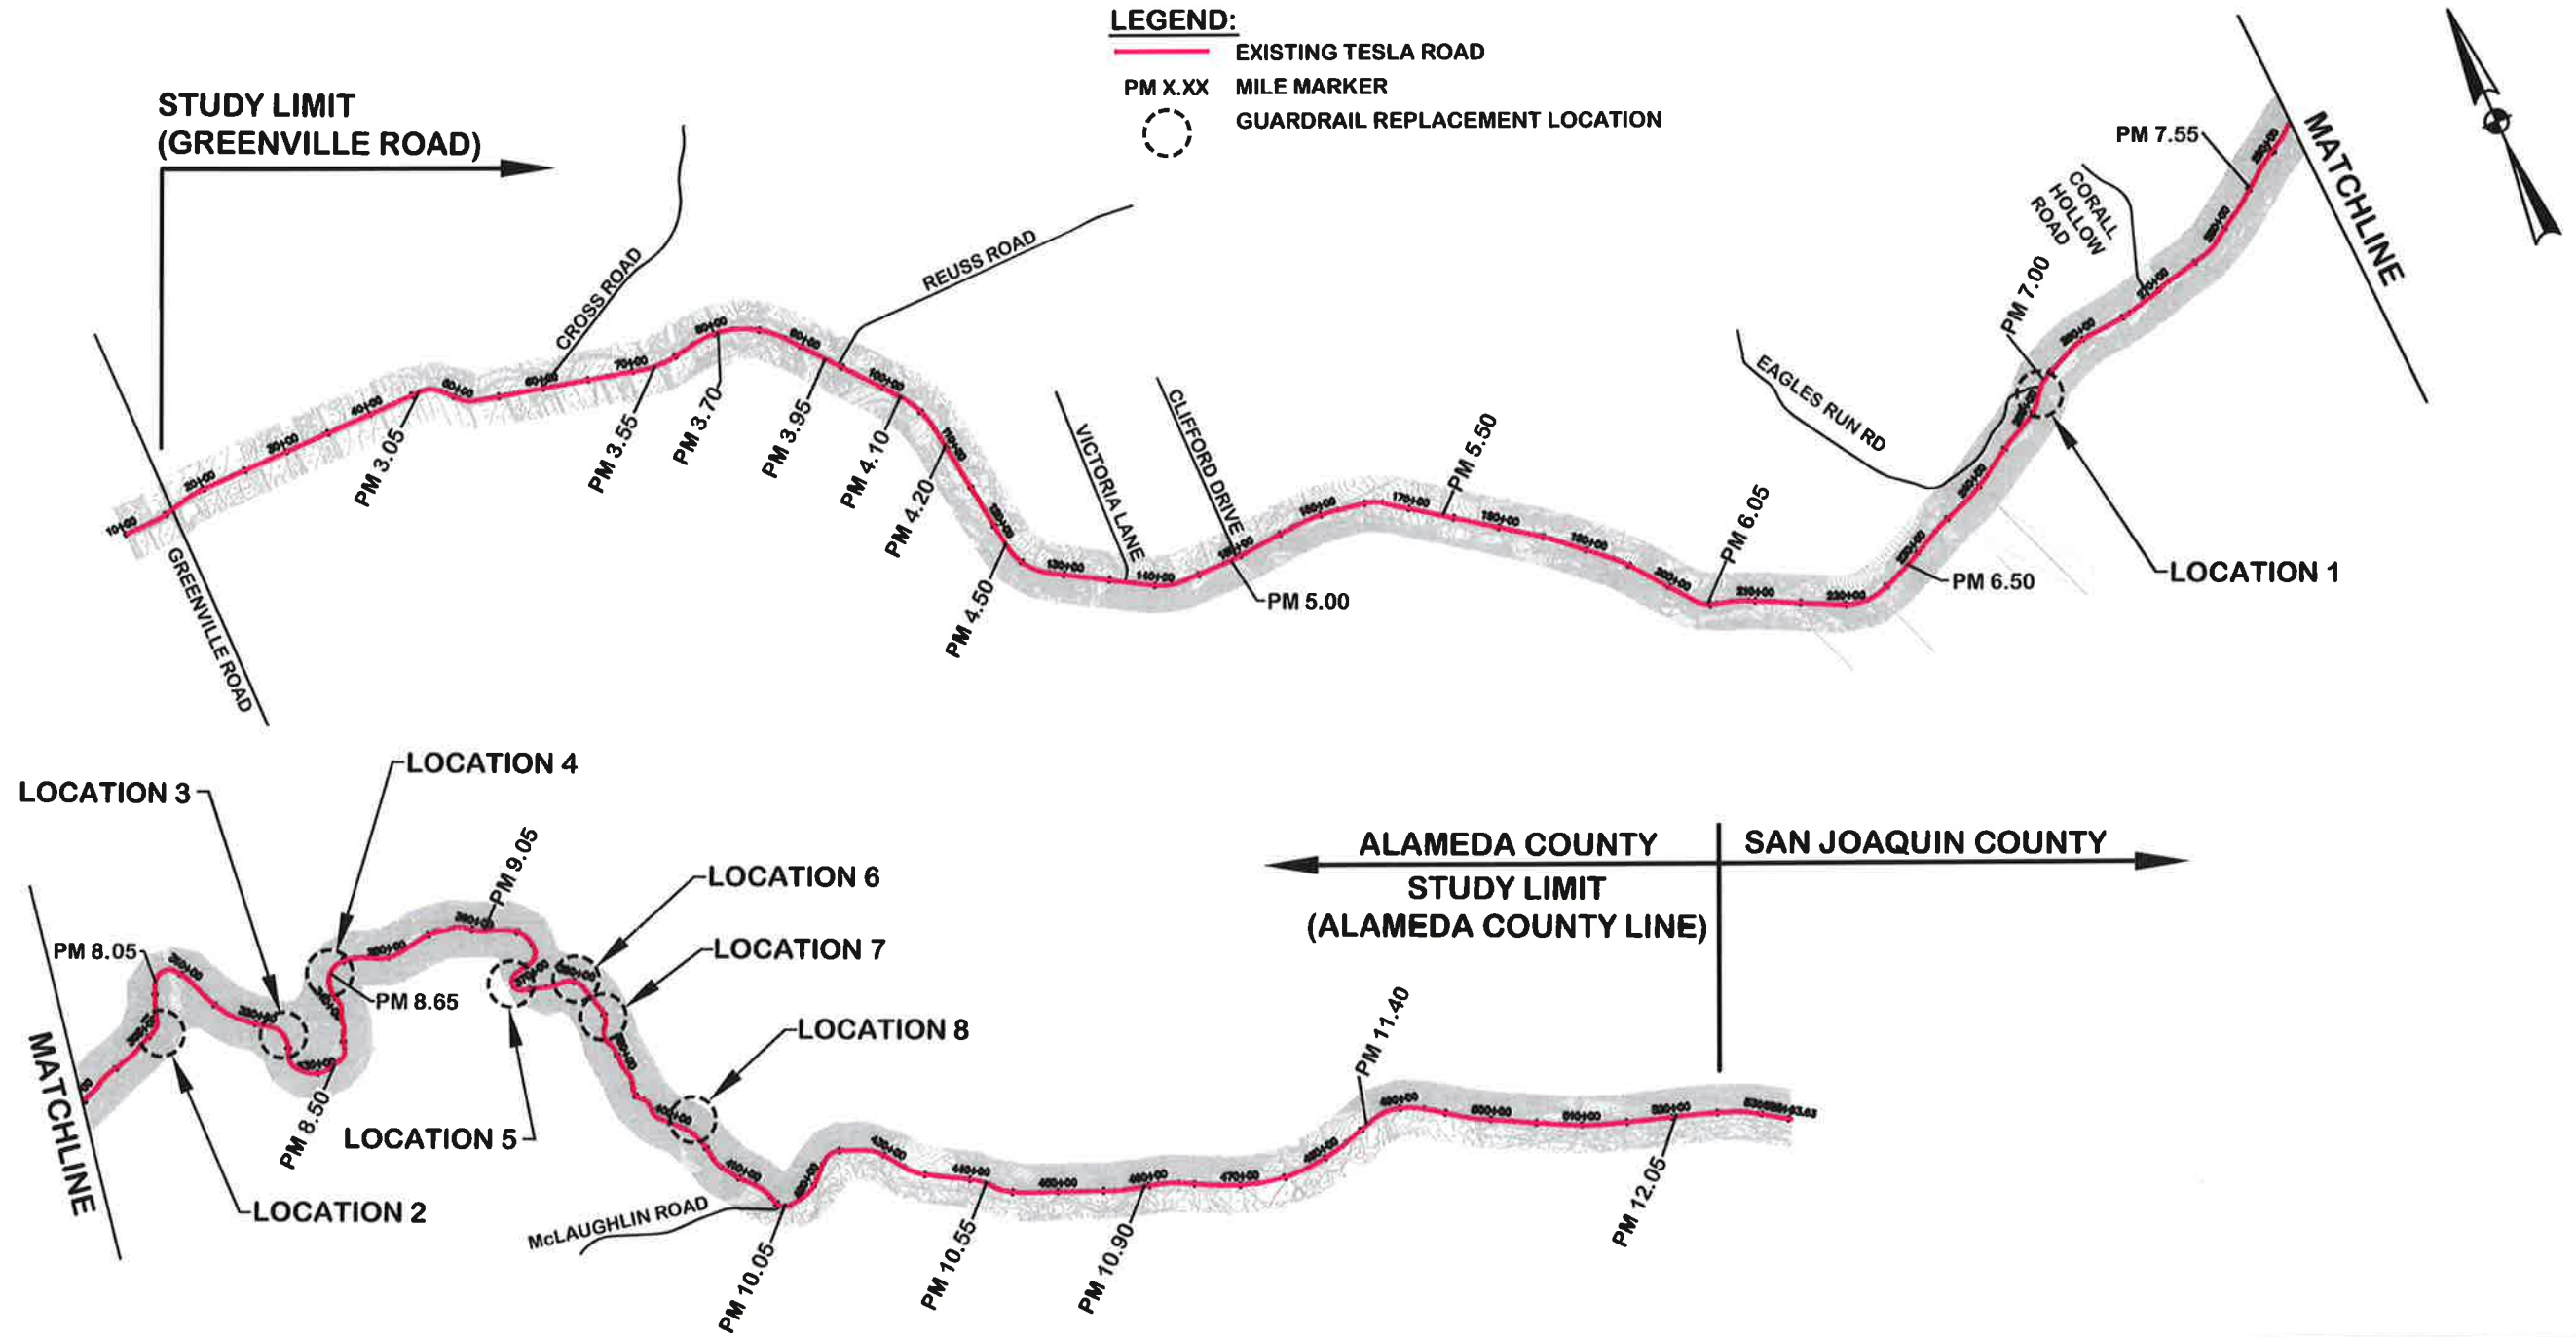



TYLININTERNATIONAL

**MID TERM IMPROVEMENT - EXHIBIT 8
GUARDRAIL REPLACEMENT**

**TESLA ROAD
SAFETY STUDY
EXHIBIT 8**

SHEET 1 OF 5

MAY 2015

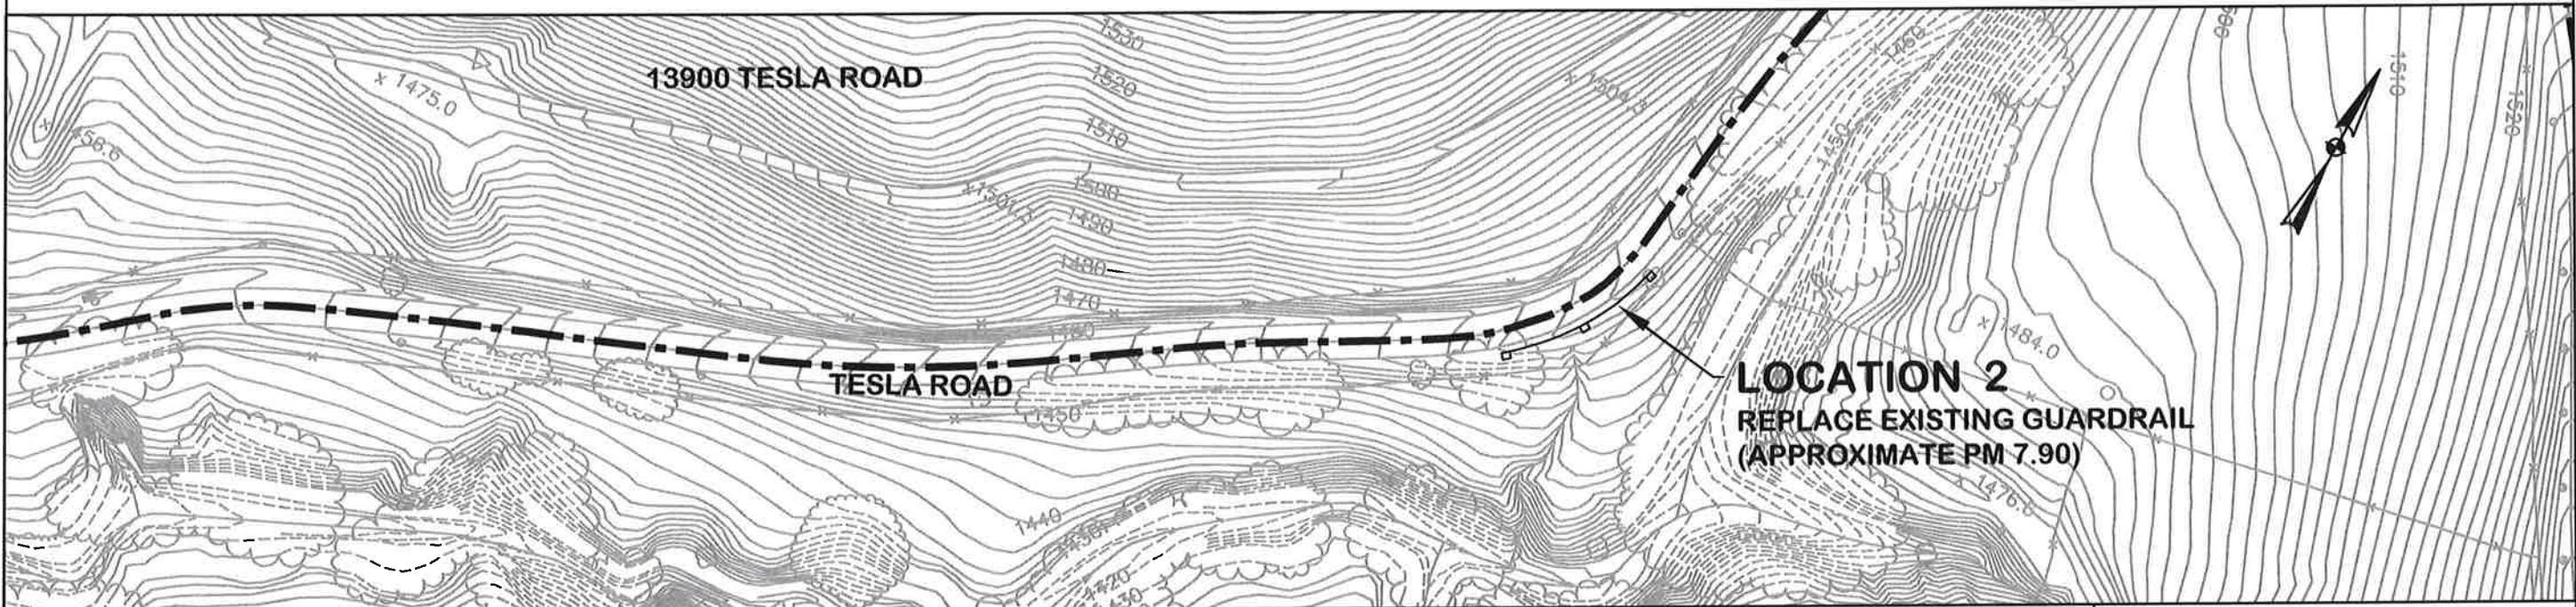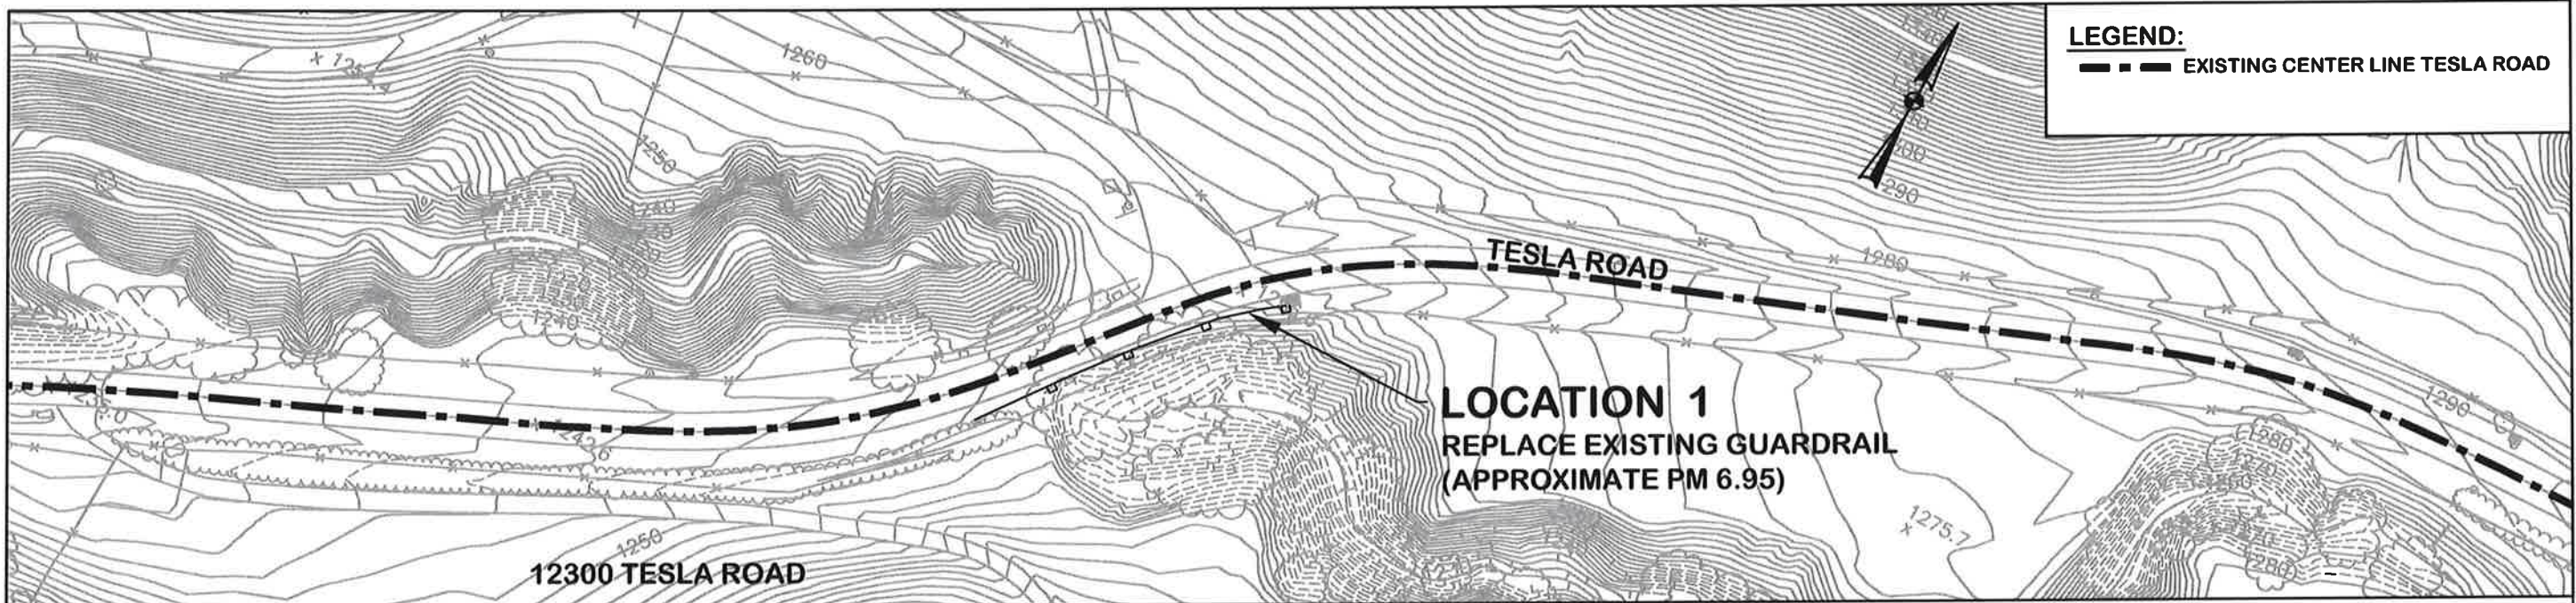



TYLIN INTERNATIONAL



**MID TERM IMPROVEMENT - EXHIBIT 8
GUARDRAIL REPLACEMENT
LOCATIONS 1 AND 2**

**TESLA ROAD
SAFETY STUDY
EXHIBIT 8**

SHEET 2 OF 5

MAY 2015

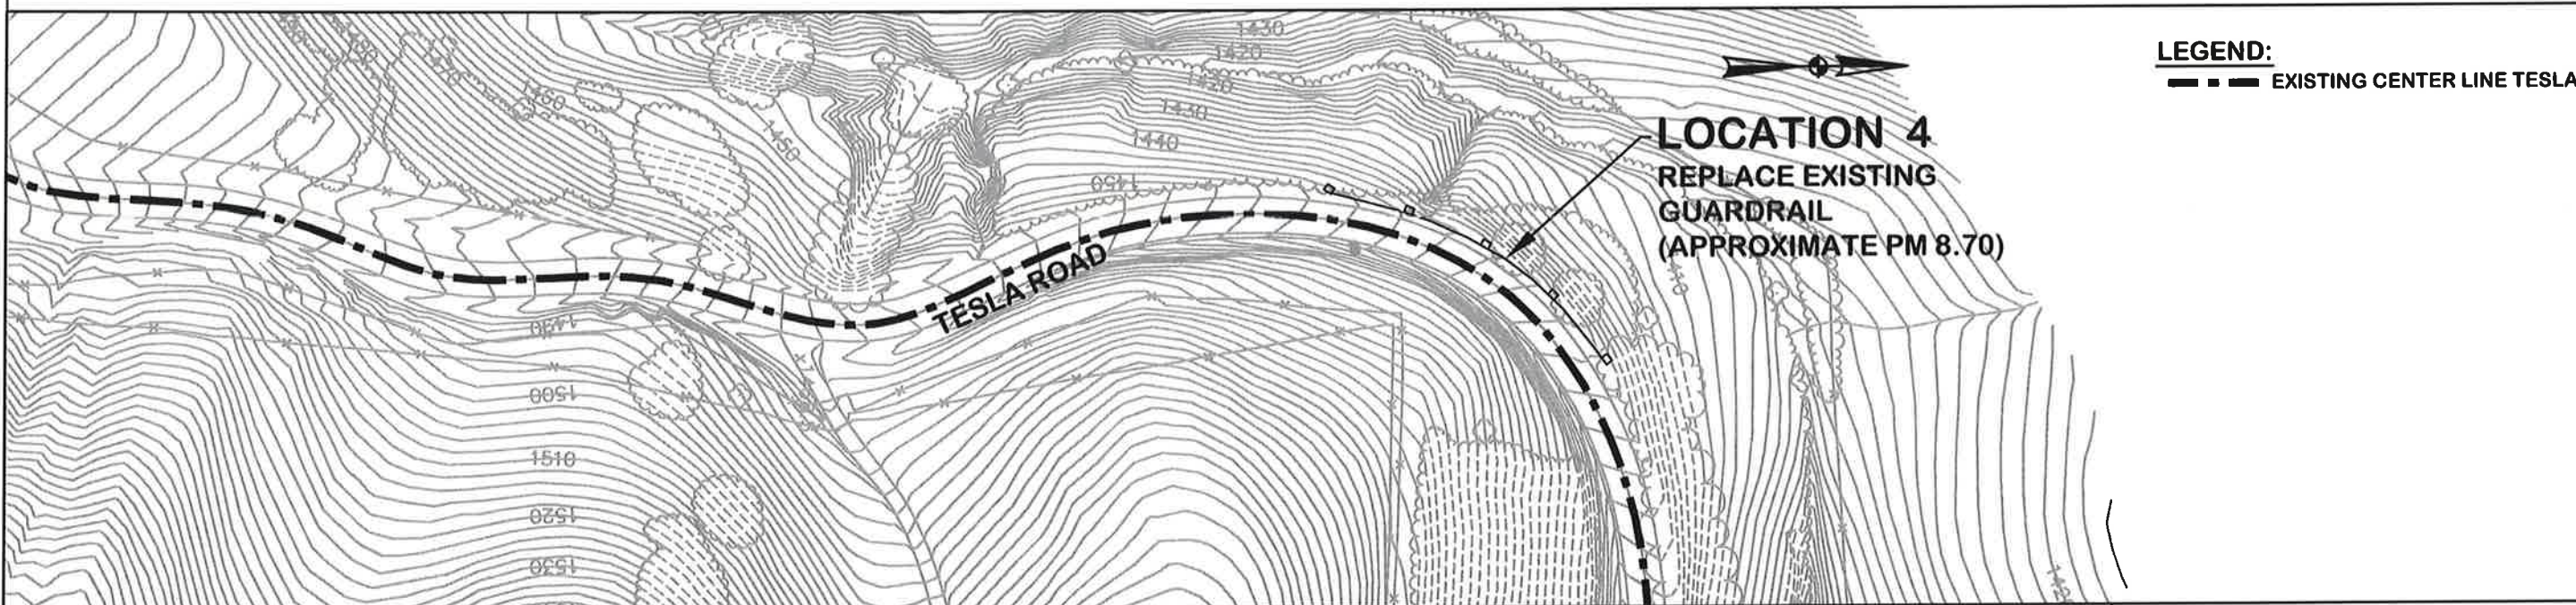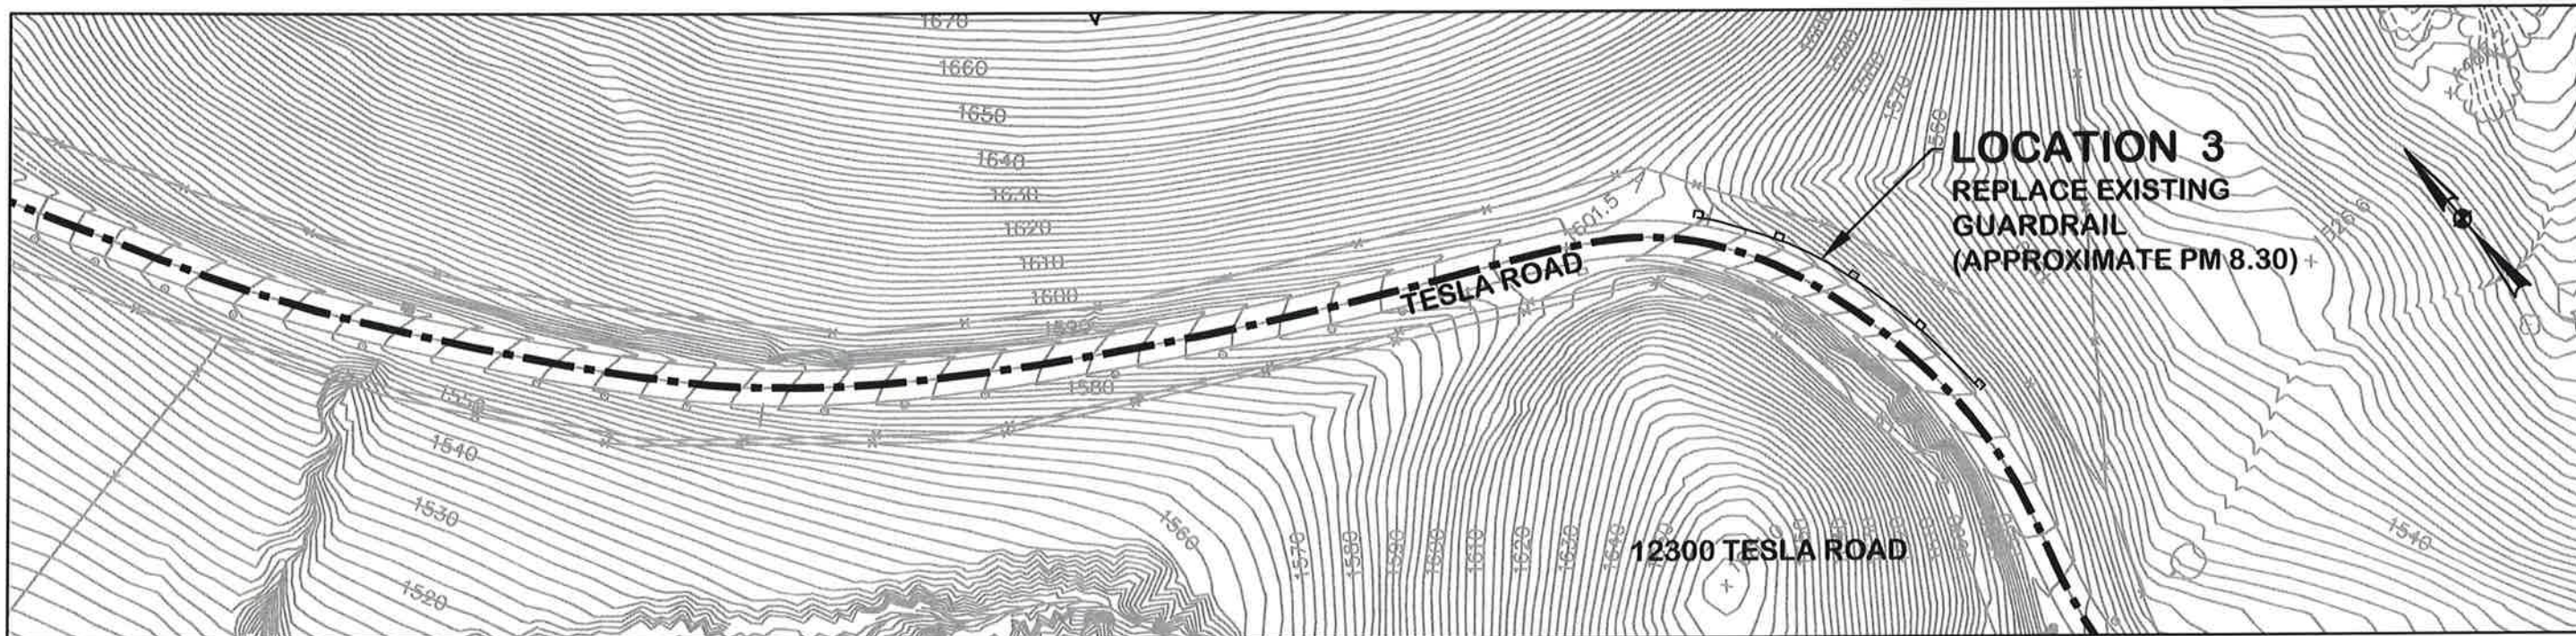

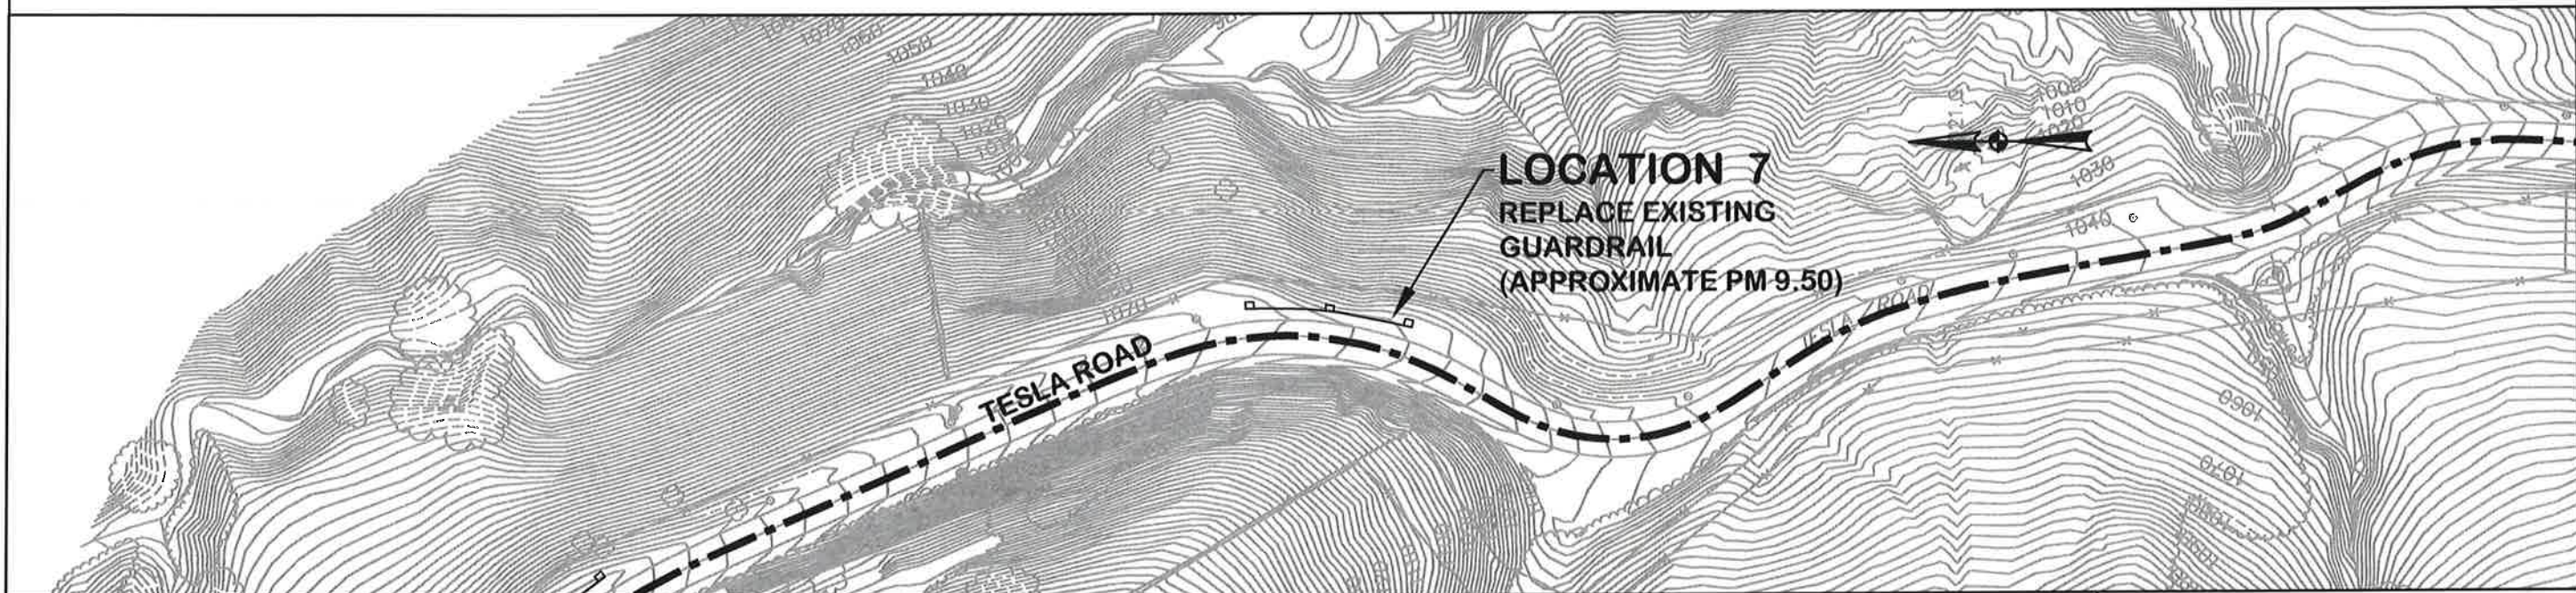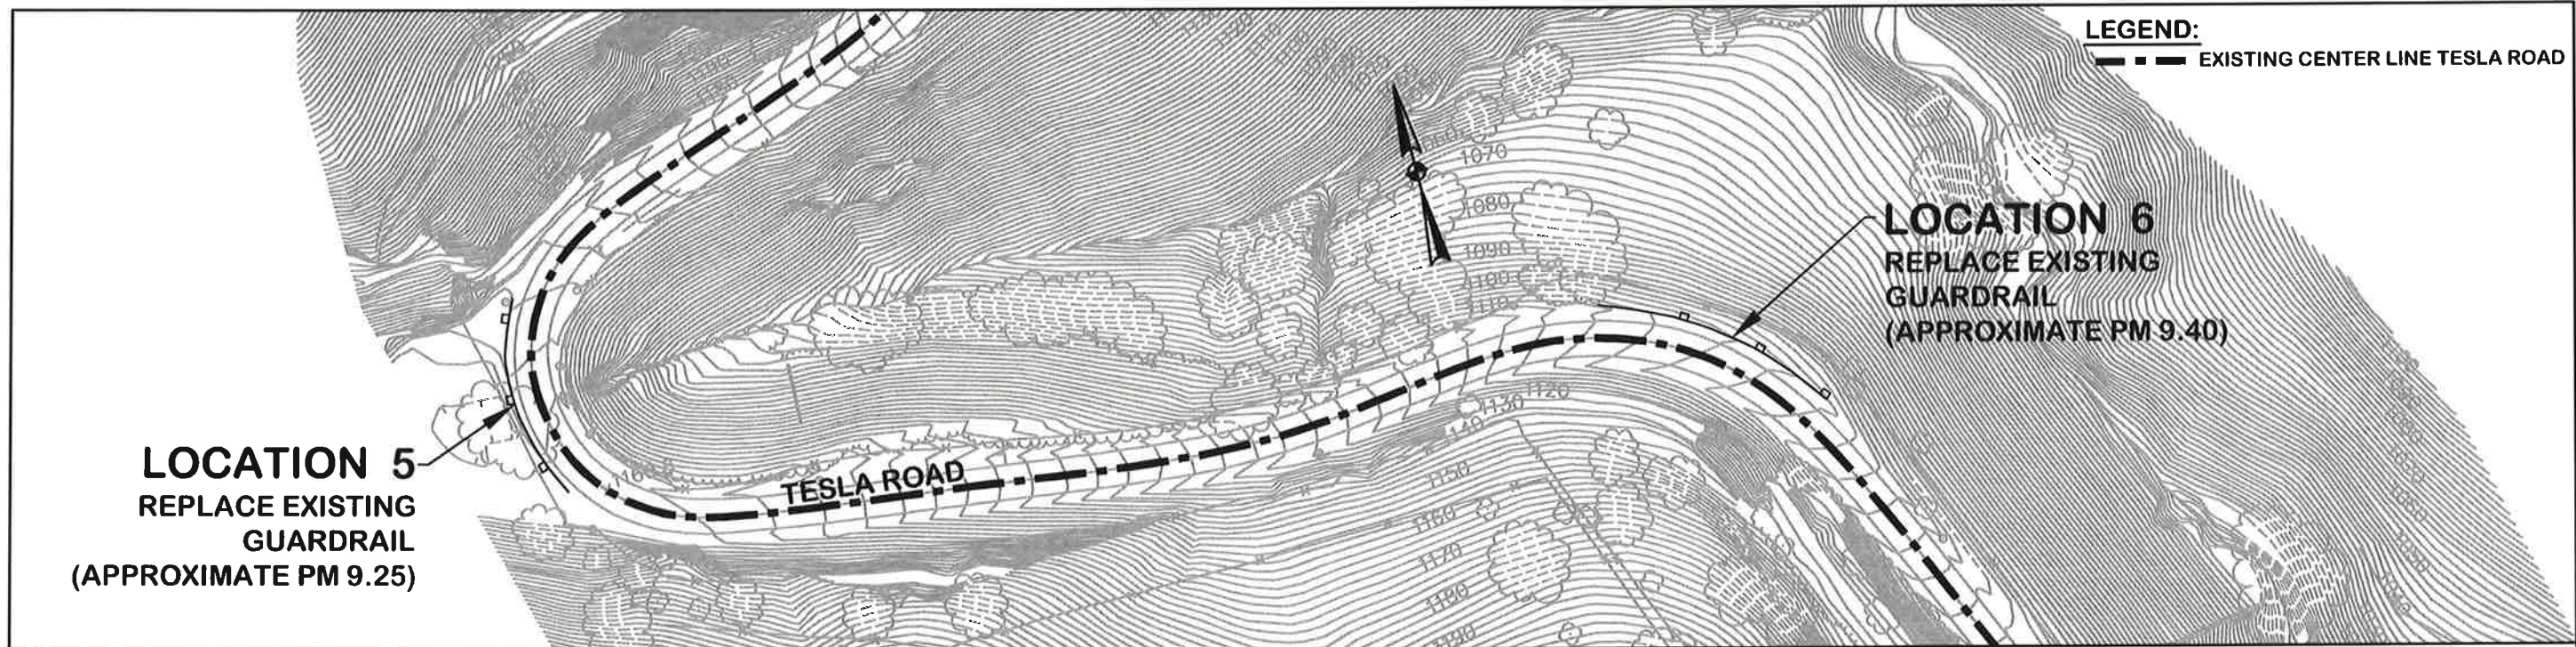

LEGEND:
 - - - EXISTING CENTER LINE
 TESLA ROAD

